
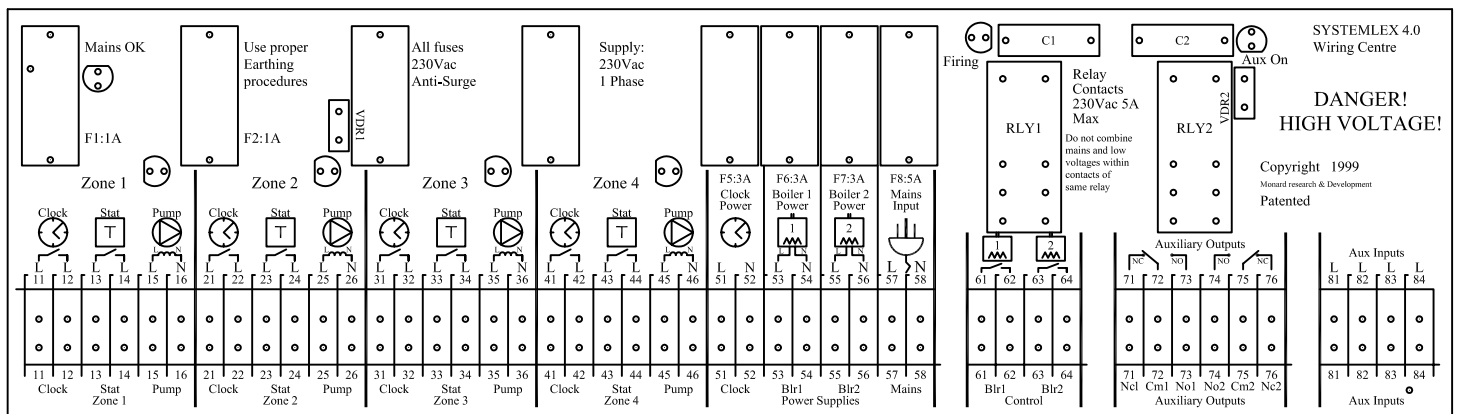


# SystemLex Control Wiring.

'Live' & 'Neutral' Tracks already exist on the SystemLex and need not be installed

'Lex-Links' already exist on the SystemLex and need not be installed

'Installer-Links' MUST be fitted by the installing engineer

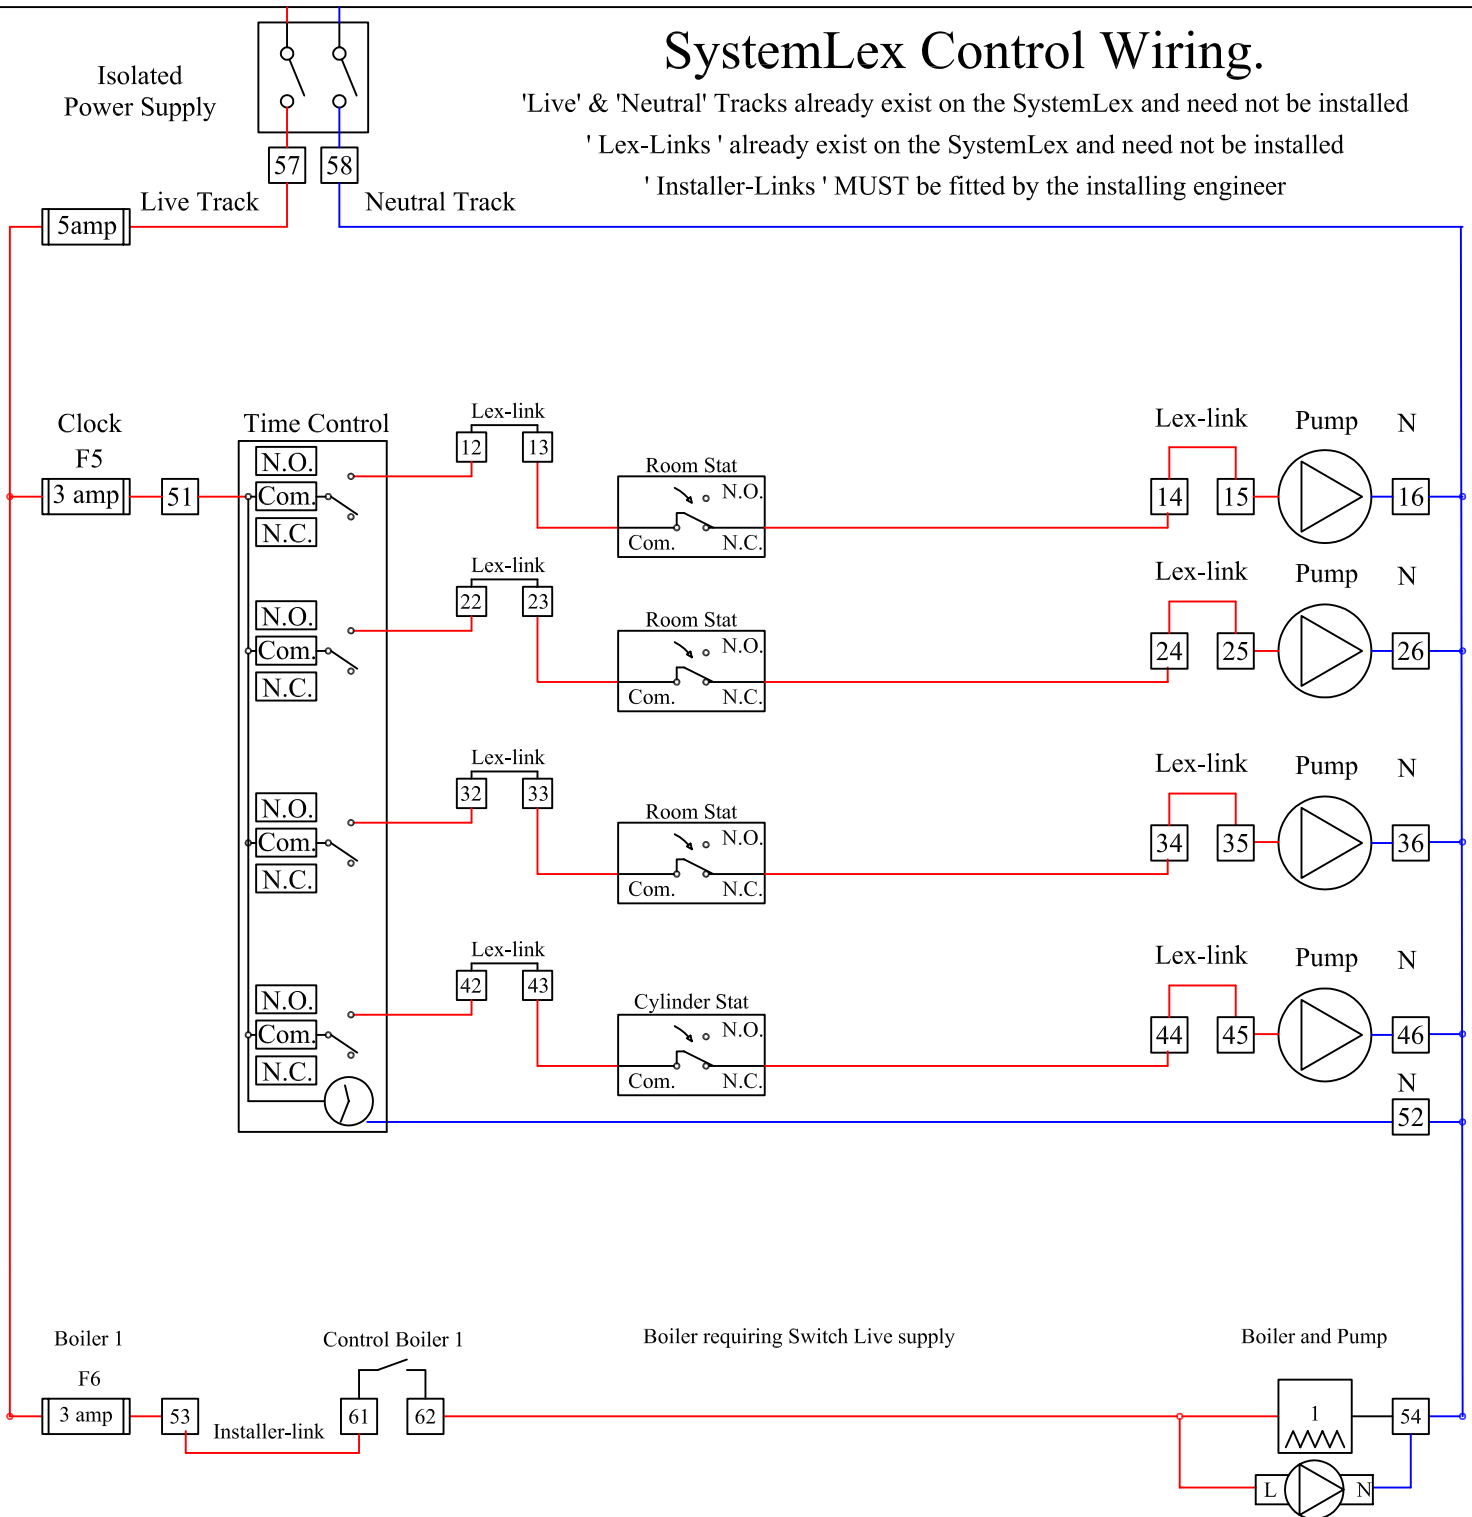

SystemLink  
C2 South City Business Centre,  
Tallaght, Dublin 24  
Tel: 00-353-(0)1 4031200  
Fax: 00-353-(0)1 4137777  
e:mail, info@systemlink.ie

Example - Controls Wiring Schematic with SystemLex

DETAILS

Scale: NTS

Rev: 001

Drawn: AK

Date: 04-11-09

To aid diagram clarity, EARTH connections are not shown but must be installed in accordance with manufacturers instructions