


SystemLex Control Wiring.


'Live' & 'Neutral' Tracks already exist on the SystemLex and need not be installed

'Lex-Links' already exist on the SystemLex and need not be installed

'Installer-Links' MUST be fitted by the installing engineer

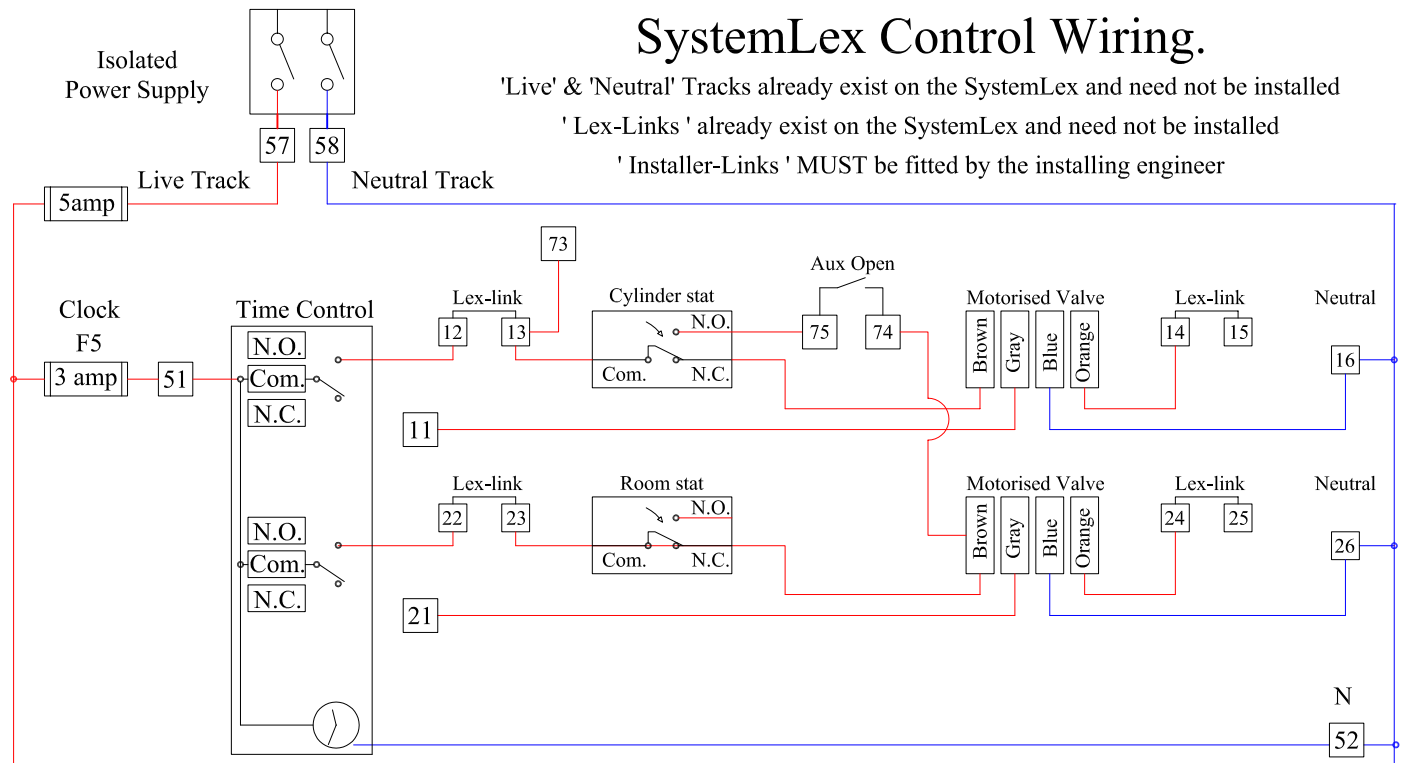

Showing Auto Heat Dissipation to DHW and Heating zone 2.
DHW Will switch off based on thermostat.

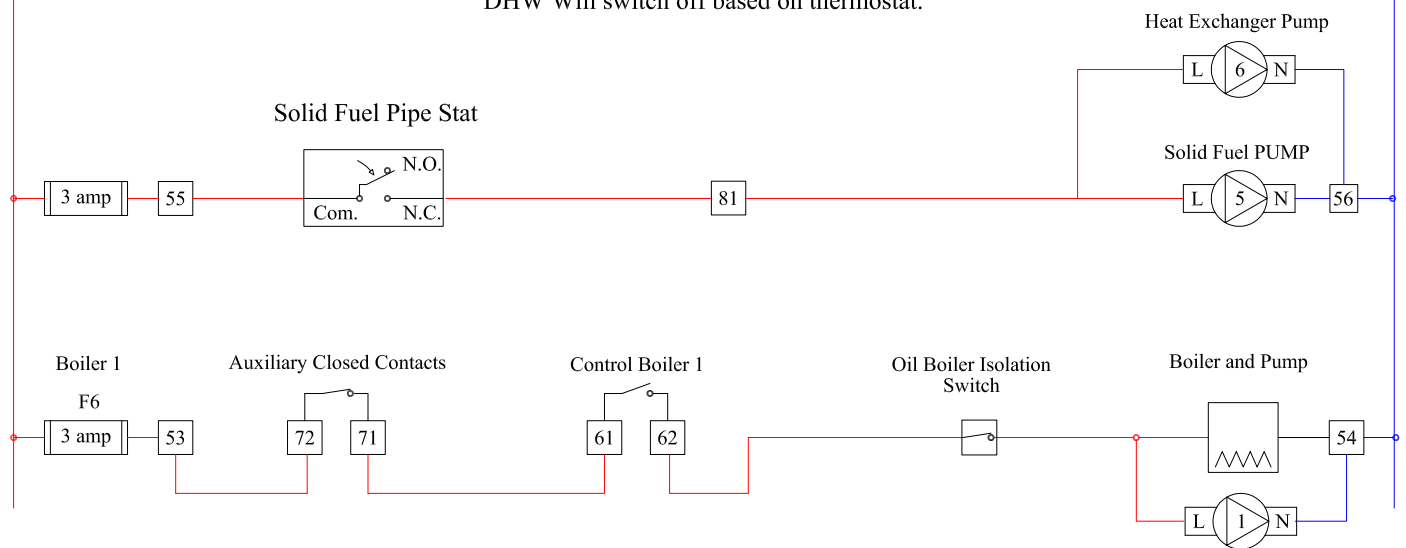

SystemLink
C2 South City Business Centre,
Tallaght, Dublin 24
Tel: 00-353-(0)1 4031200
Fax: 00-353-(0)1 4137777
e:mail, info@systemlink.ie

Example - Controls Wiring Schematic with SystemLex
Ref. KMD Plumbing
Zoning with Motorised Valves

DETAILS

Scale: NTS

Rev: 004

Drawn: CC

Date: 09.07.14

To aid diagram clarity, EARTH connections are not shown but must be installed in accordance with manufacturers instructions