


SystemLex Control Wiring.

'Live' & 'Neutral' Tracks already exist on the SystemLex and need not be installed
'Lex-Links' already exist on the SystemLex and need not be installed
'Installer-Links' MUST be fitted by the installing engineer

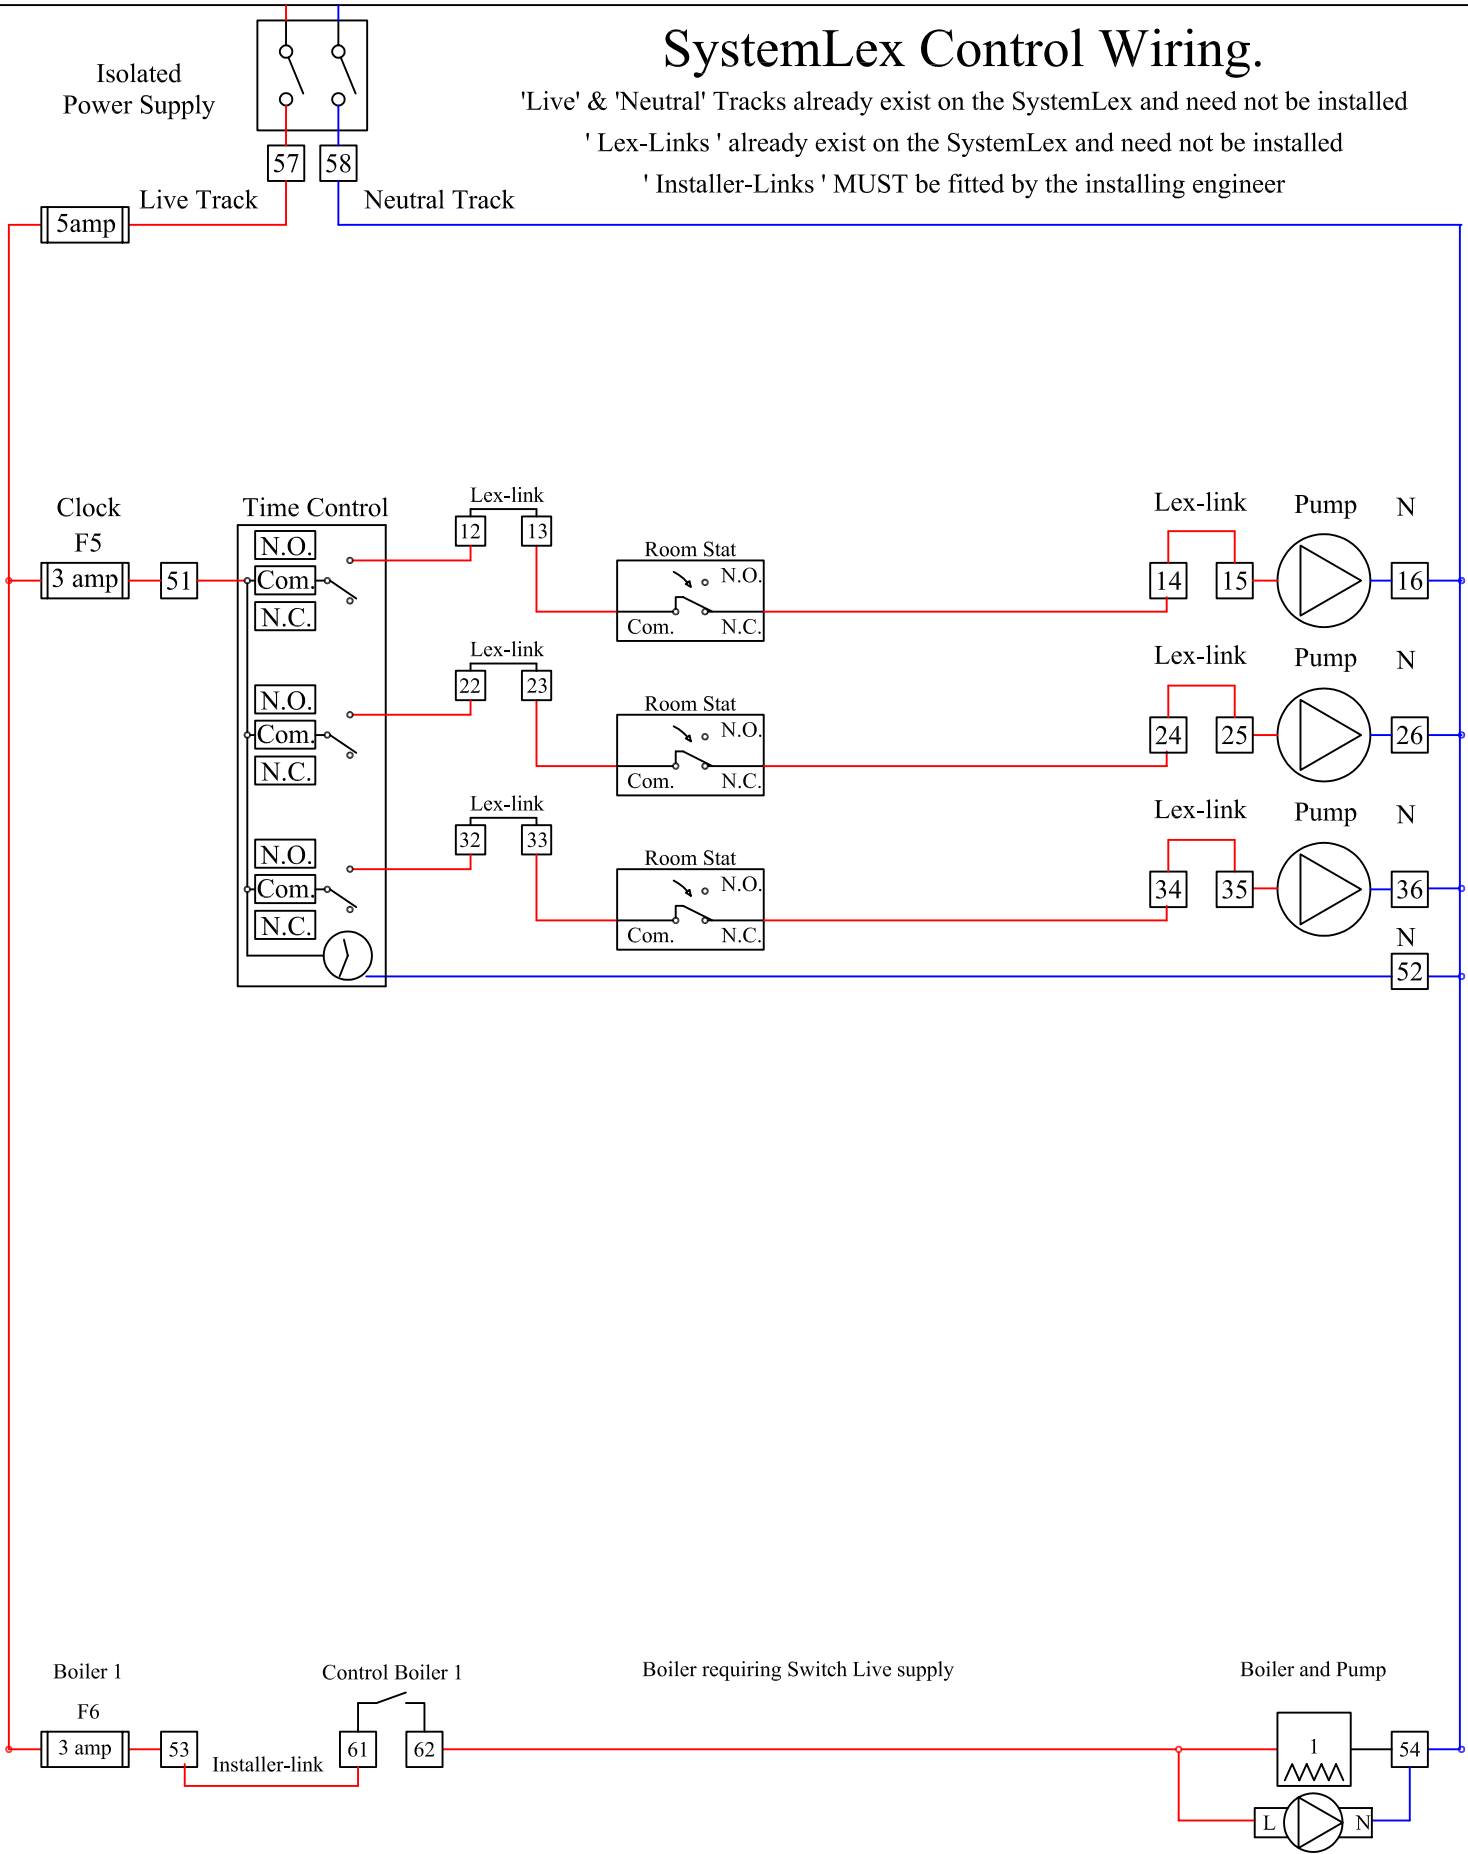

SystemLink Ltd.
Unit C2, South City Business Park,
Tallaght, Dublin 24.
Tel: 00-353-(0)1 4528301
Fax: 00-353-(0)1 4137777
e:mail: info@systemlink.ie

Proposed Controls Wiring Schematic with SystemLex

DETAILS

Scale: NTS

Rev: 001

Drawn: CC

Date: 12.11.13

To aid diagram clarity, EARTH connections are not shown but must be installed in accordance with manufacturers instructions